



VIGA RETICULADA VRT1

VISTA LATERAL

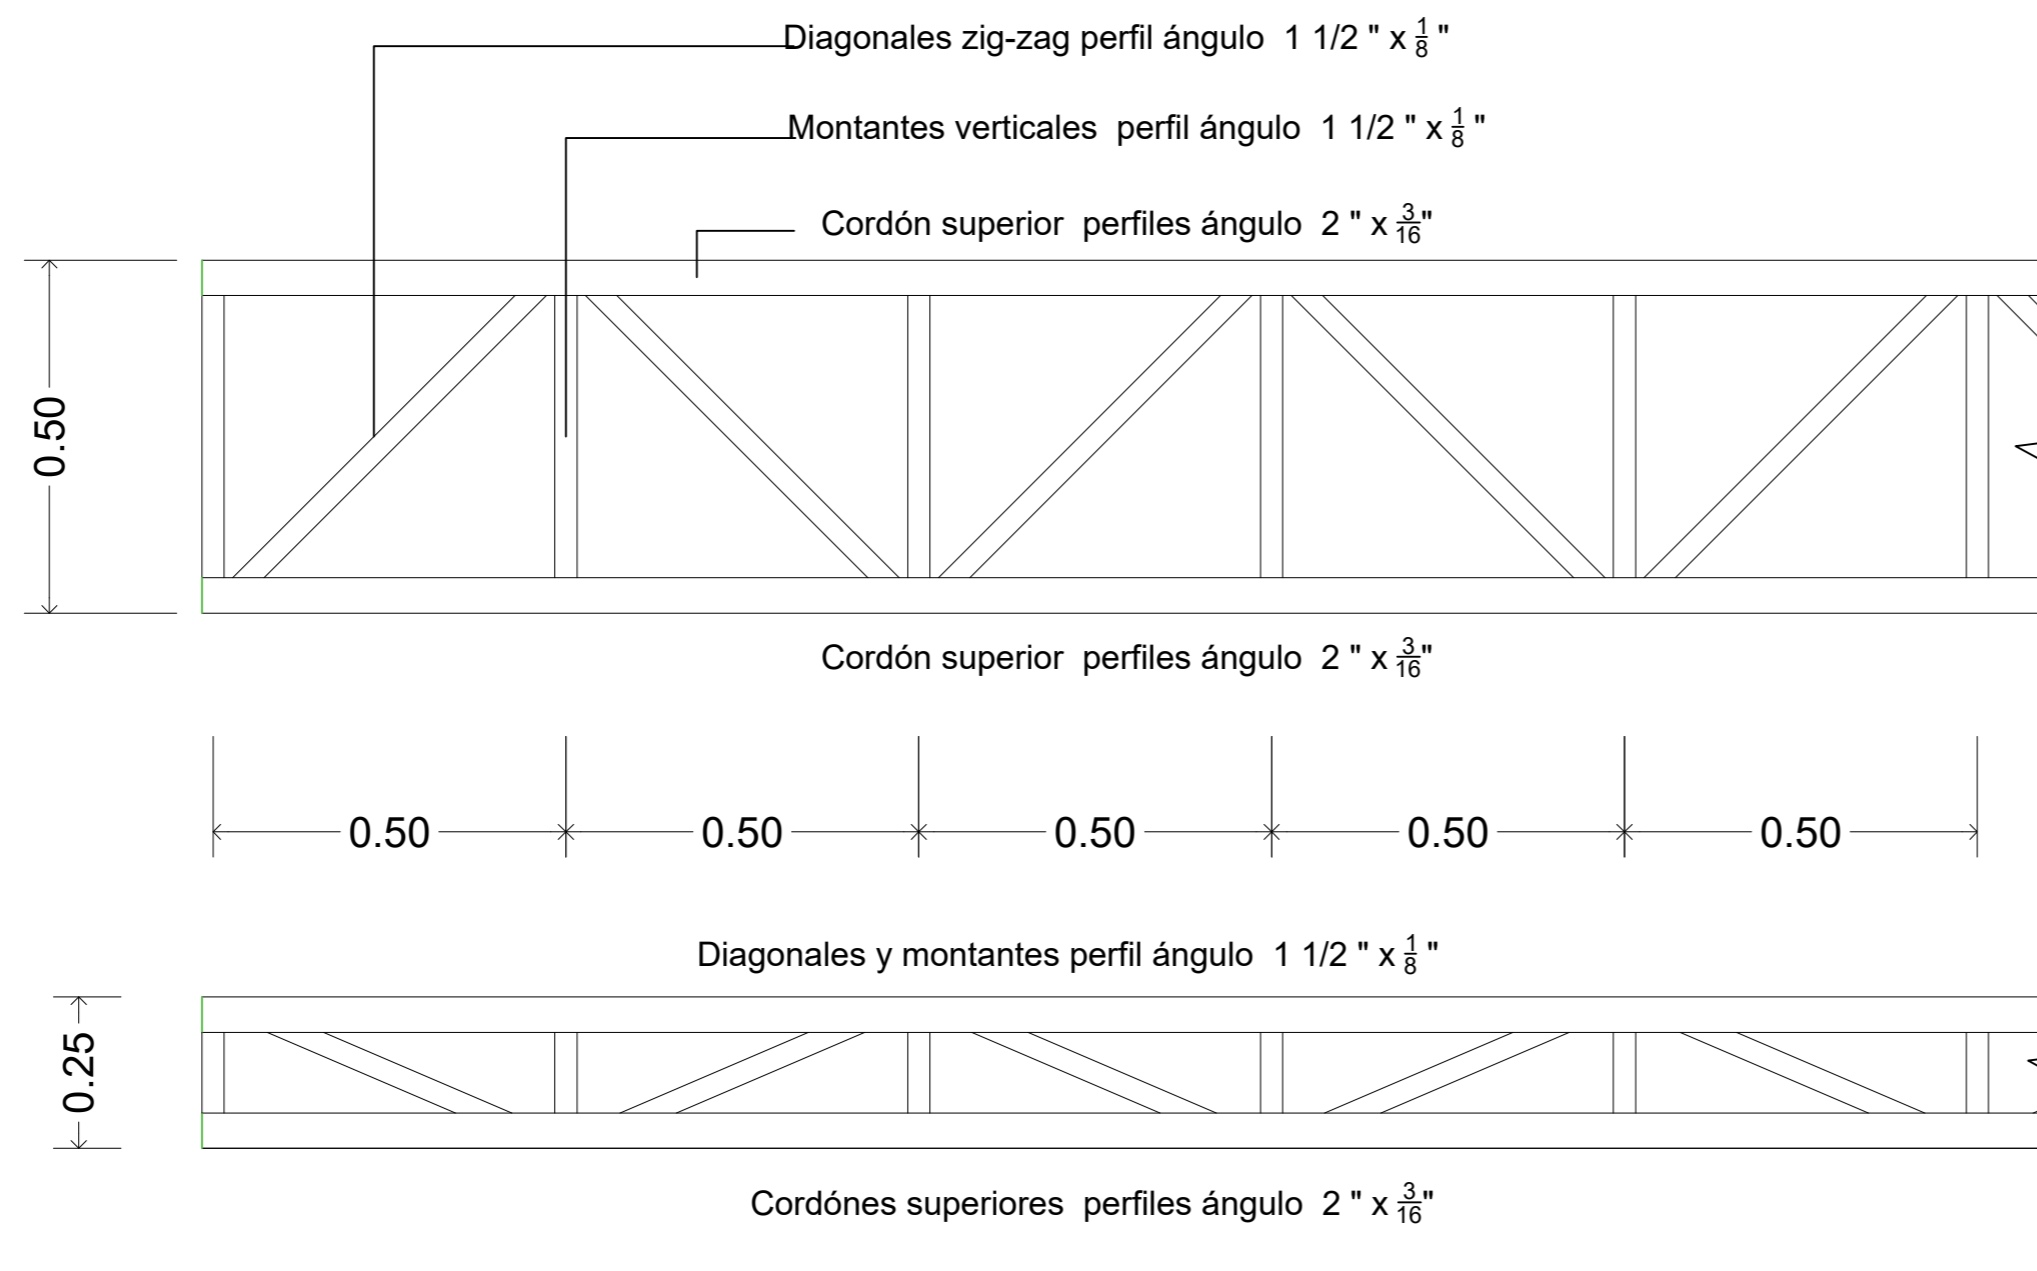

CORTE TRASVERSAL

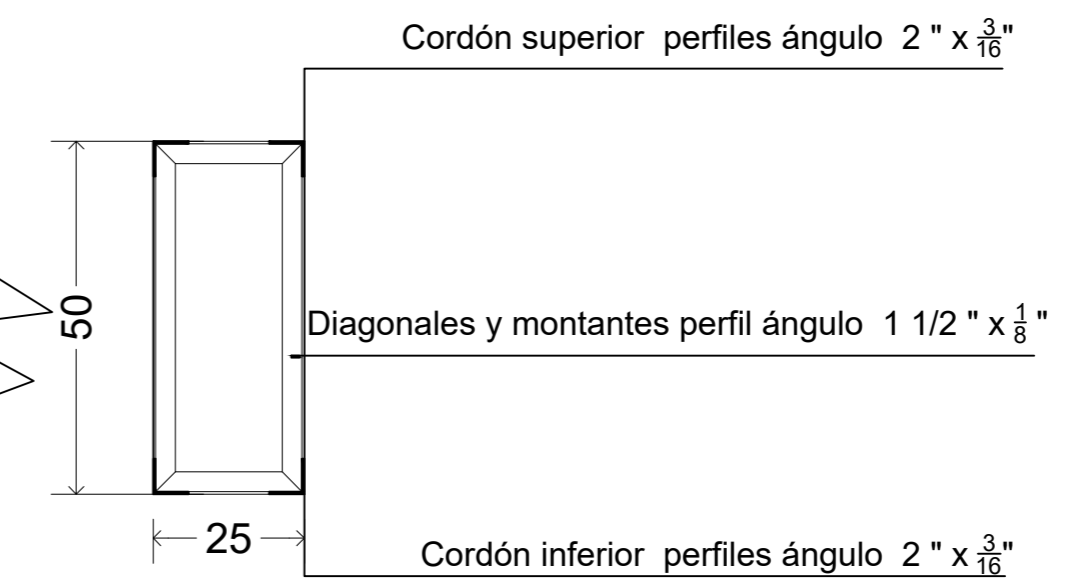

VISTA SUPERIOR E INFERIOR